


© 2018 Alcorn & Benton Architects. All rights reserved. These drawings and related project instruments of service are the property of the Architect and they shall neither be executed nor used for any other work except by agreement with the Architect. Written dimensions take precedence over scaled dimensions and shall be verified in the field; any discrepancy shall be brought to the attention of the Architect prior to commencement of any work.

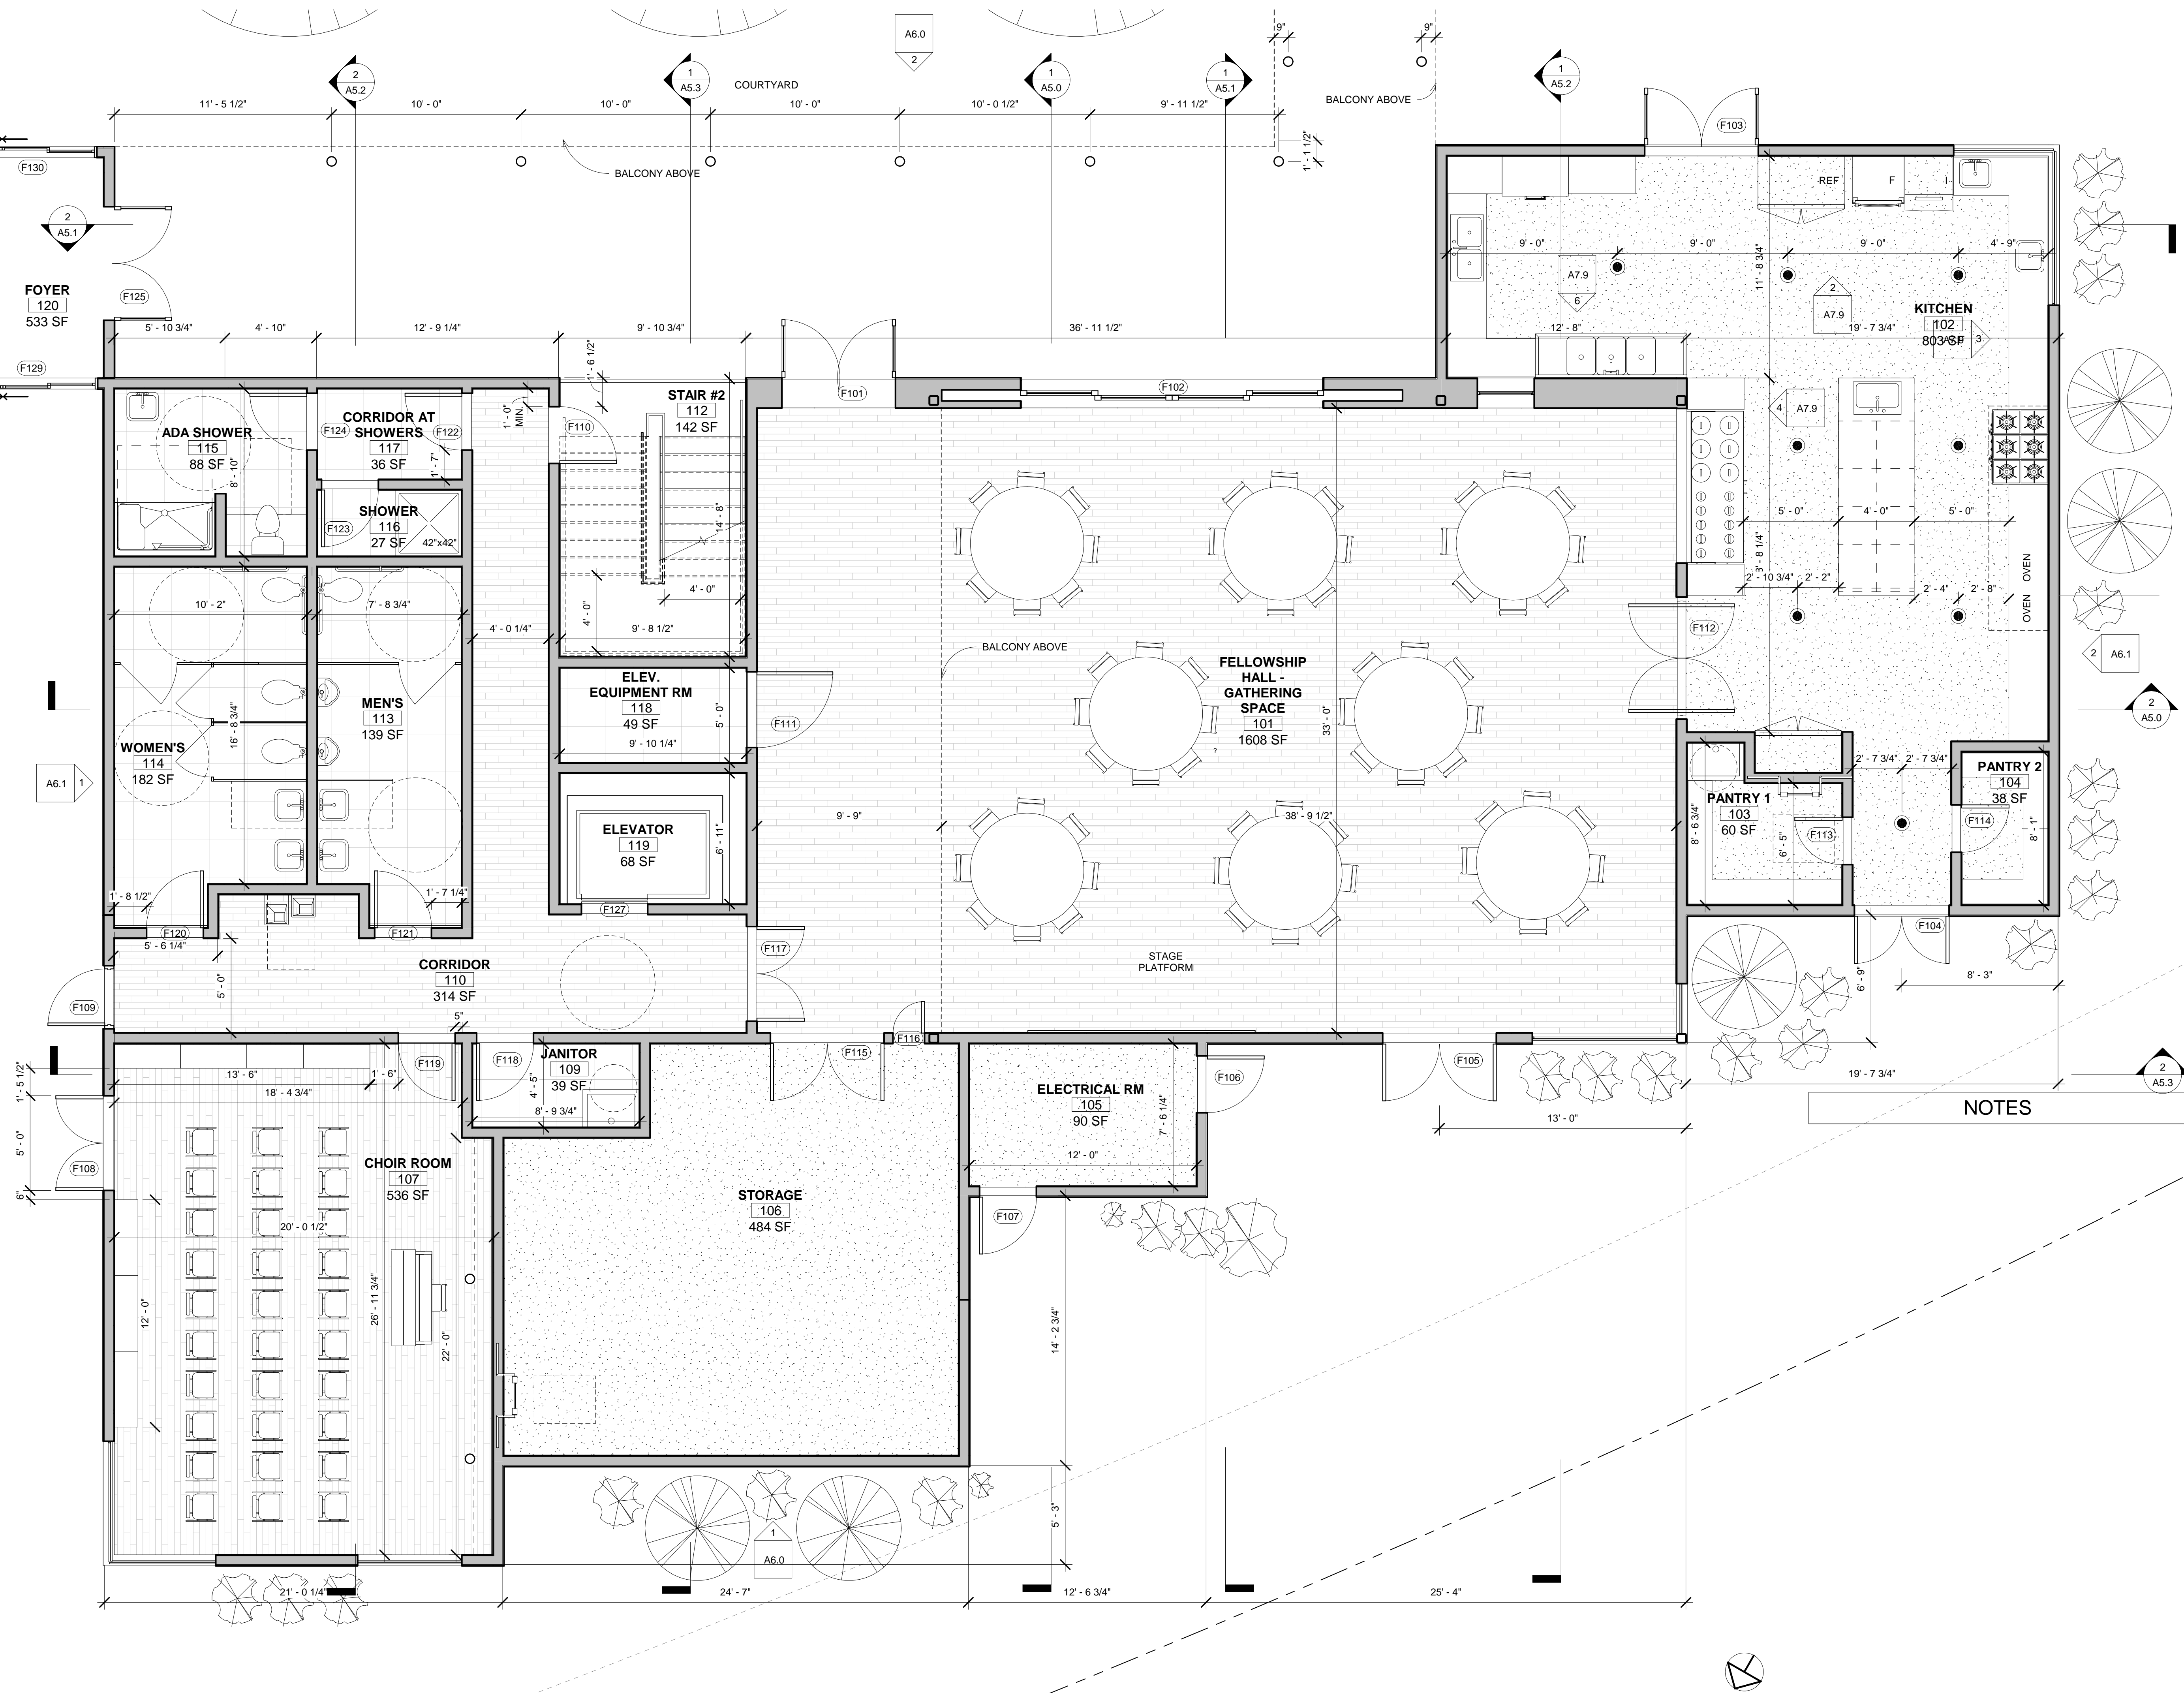

Alcorn & Benton ARCHITECTS

7757 Girard Avenue, La Jolla, California, 92037
P.858.459.0805 F.858.459.1350

CLAIREMONT LUTHERAN CHURCH

4271 Clairemont Mesa Blvd
San Diego, California 92117


| | |
|-----------------|--------------|
| Date | 01/18/19 |
| Project No. | 4271 |
| Design/ Drawing | HBL |
| Sheet | |
| Scale | See Drawings |

Fellowship Hall
1st Floor

A2.1

1 (N) FELLOWSHIP HALL FIRST FLOOR
1/4" = 1'-0"

© 2018 Alcorn & Benton Architects. All rights reserved. These drawings and related project instruments of service are the property of the Architect and they shall neither be executed nor used for any other work except by agreement with the Architect. Written dimensions take precedence over scaled dimensions and shall be verified in the field; any discrepancy shall be brought to the attention of the Architect prior to commencement of any work.

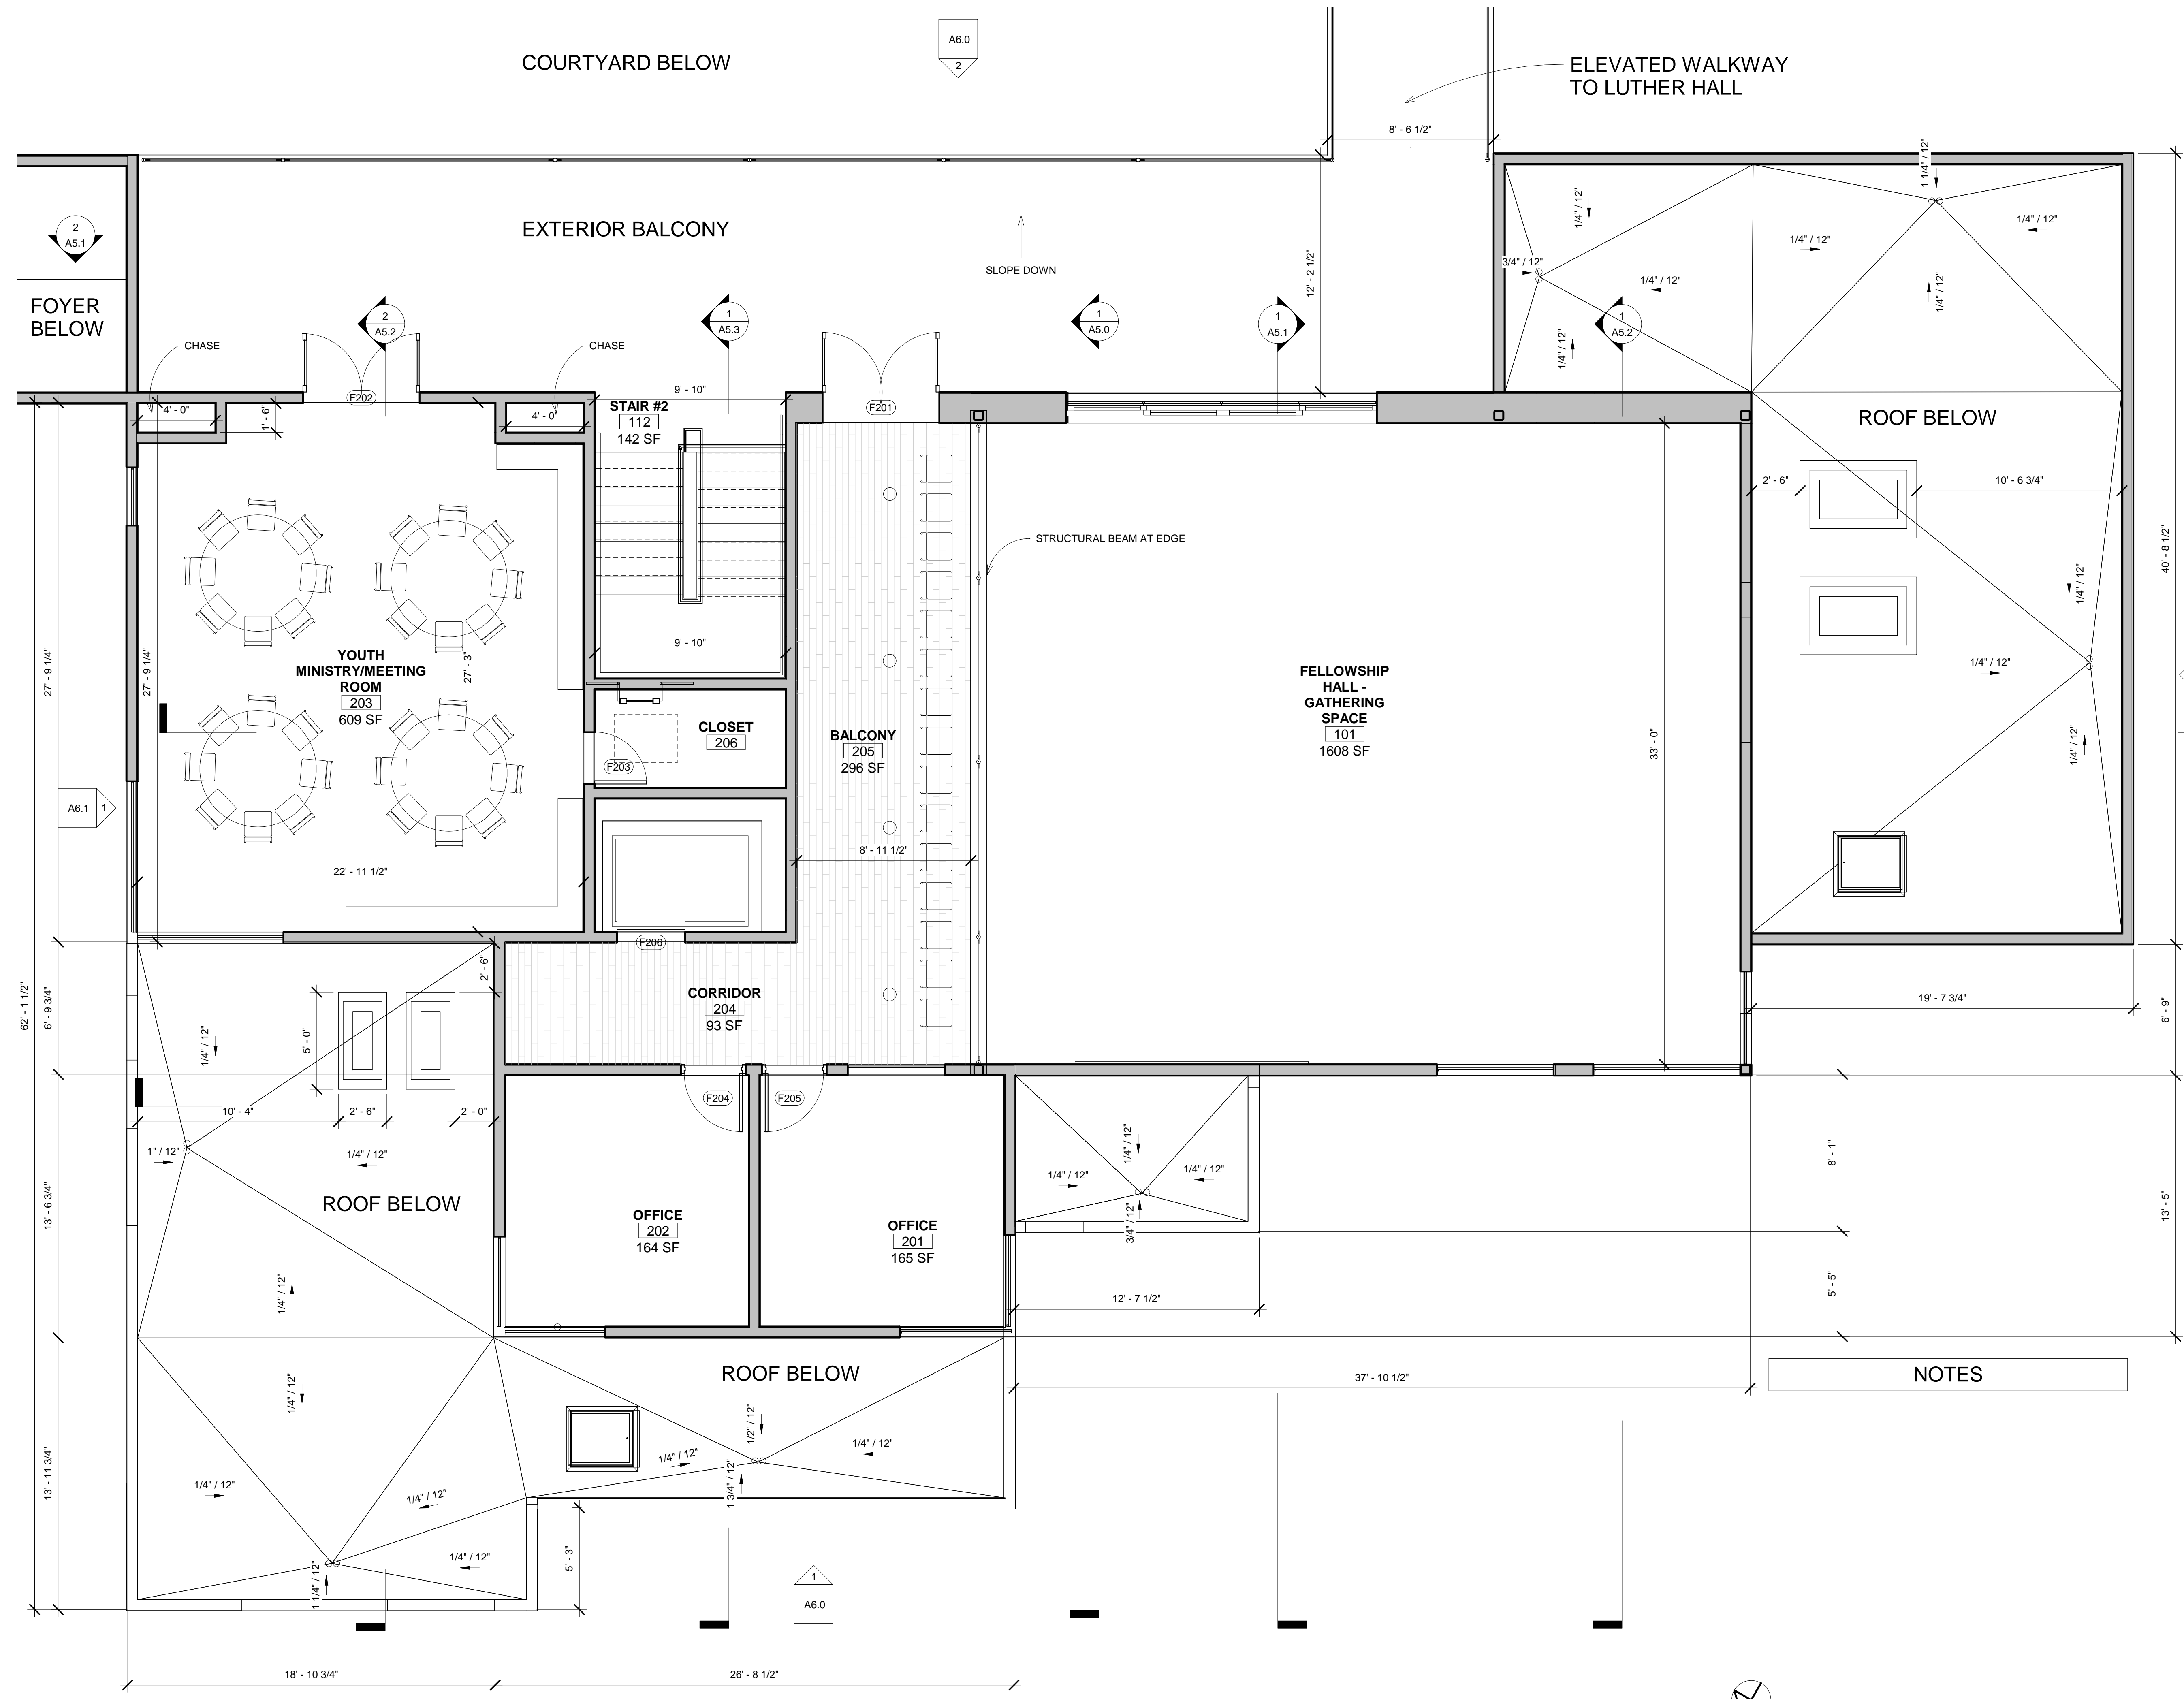

Alcorn & Benton
ARCHITECTS
 7757 Girard Avenue, La Jolla, California, 92037
 P.858.459.0805 F.858.459.1350

CLAIREMONT LUTHERAN CHURCH

4271 Clairemont Mesa Blvd
 San Diego, California 92117

| | |
|-----------------|--------------|
| Date | 01/18/19 |
| Project No. | 4271 |
| Design/ Drawing | HBL |
| Sheet | |
| Scale | See Drawings |

Fellowship Hall
 2nd Floor

A2.2

1 (N) FELLOWSHIP HALL SECOND FLOOR
 1/4" = 1'-0"

